


BYGNING F og G - PLAN 1 - 1:100

BRA 150 m²

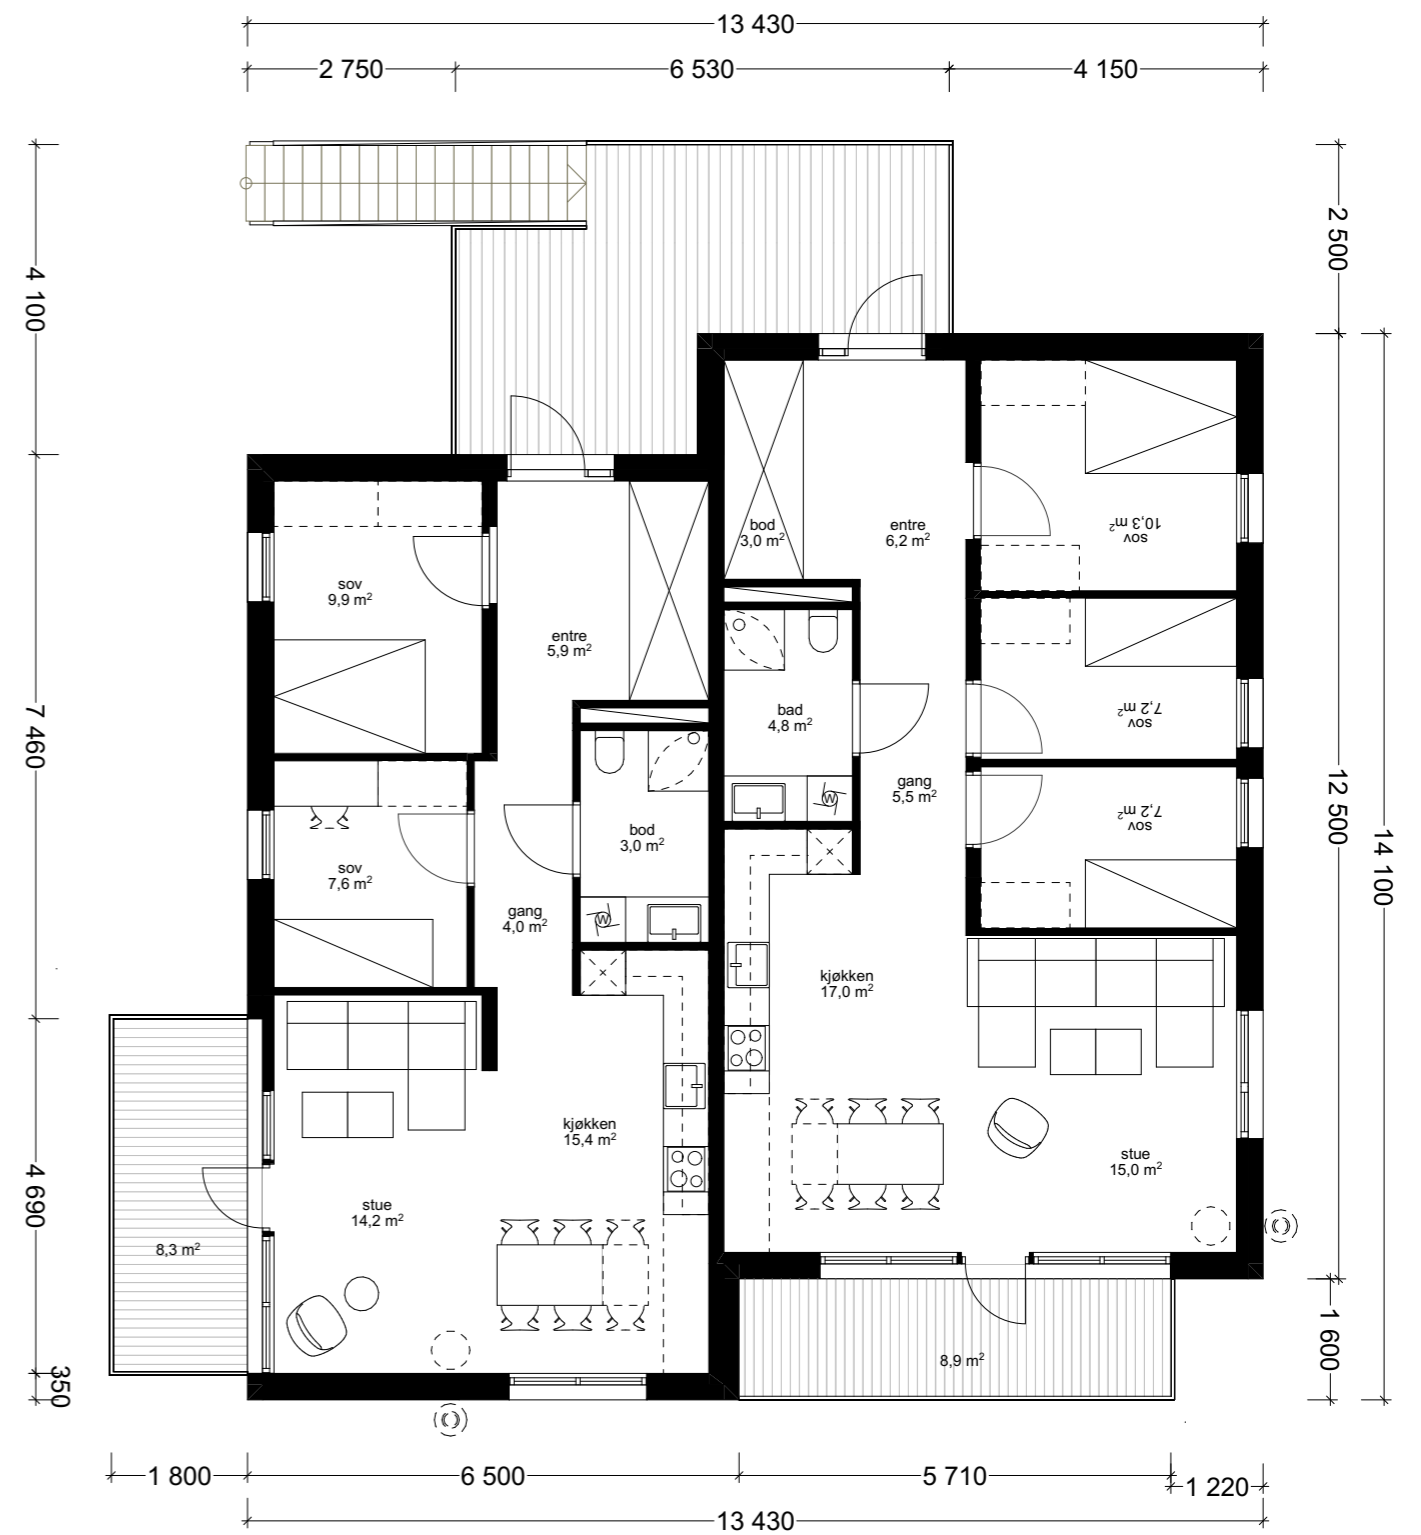

BYGNING F og G - PLAN 2 - 1:100

BRA 150 m²